
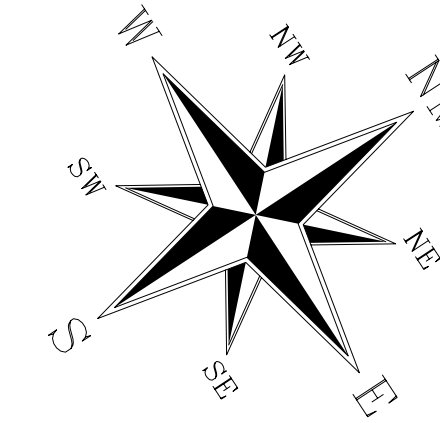



ESPORTE CLUBE NIPO BRASILEIRO

12,00	26,52	294,89	10,00
10,00	26,36	268,06	10,00
11,00	26,20	287,21	11,00
11,00	26,02	285,23	11,00
11,00	25,84	308,94	11,00
12,00	25,65	306,66	12,00
12,00	25,46	304,32	12,00
12,00	25,26	301,98	12,00
12,00	25,07	299,64	12,00
12,00	24,87	297,30	12,00
12,00	24,68		12,00

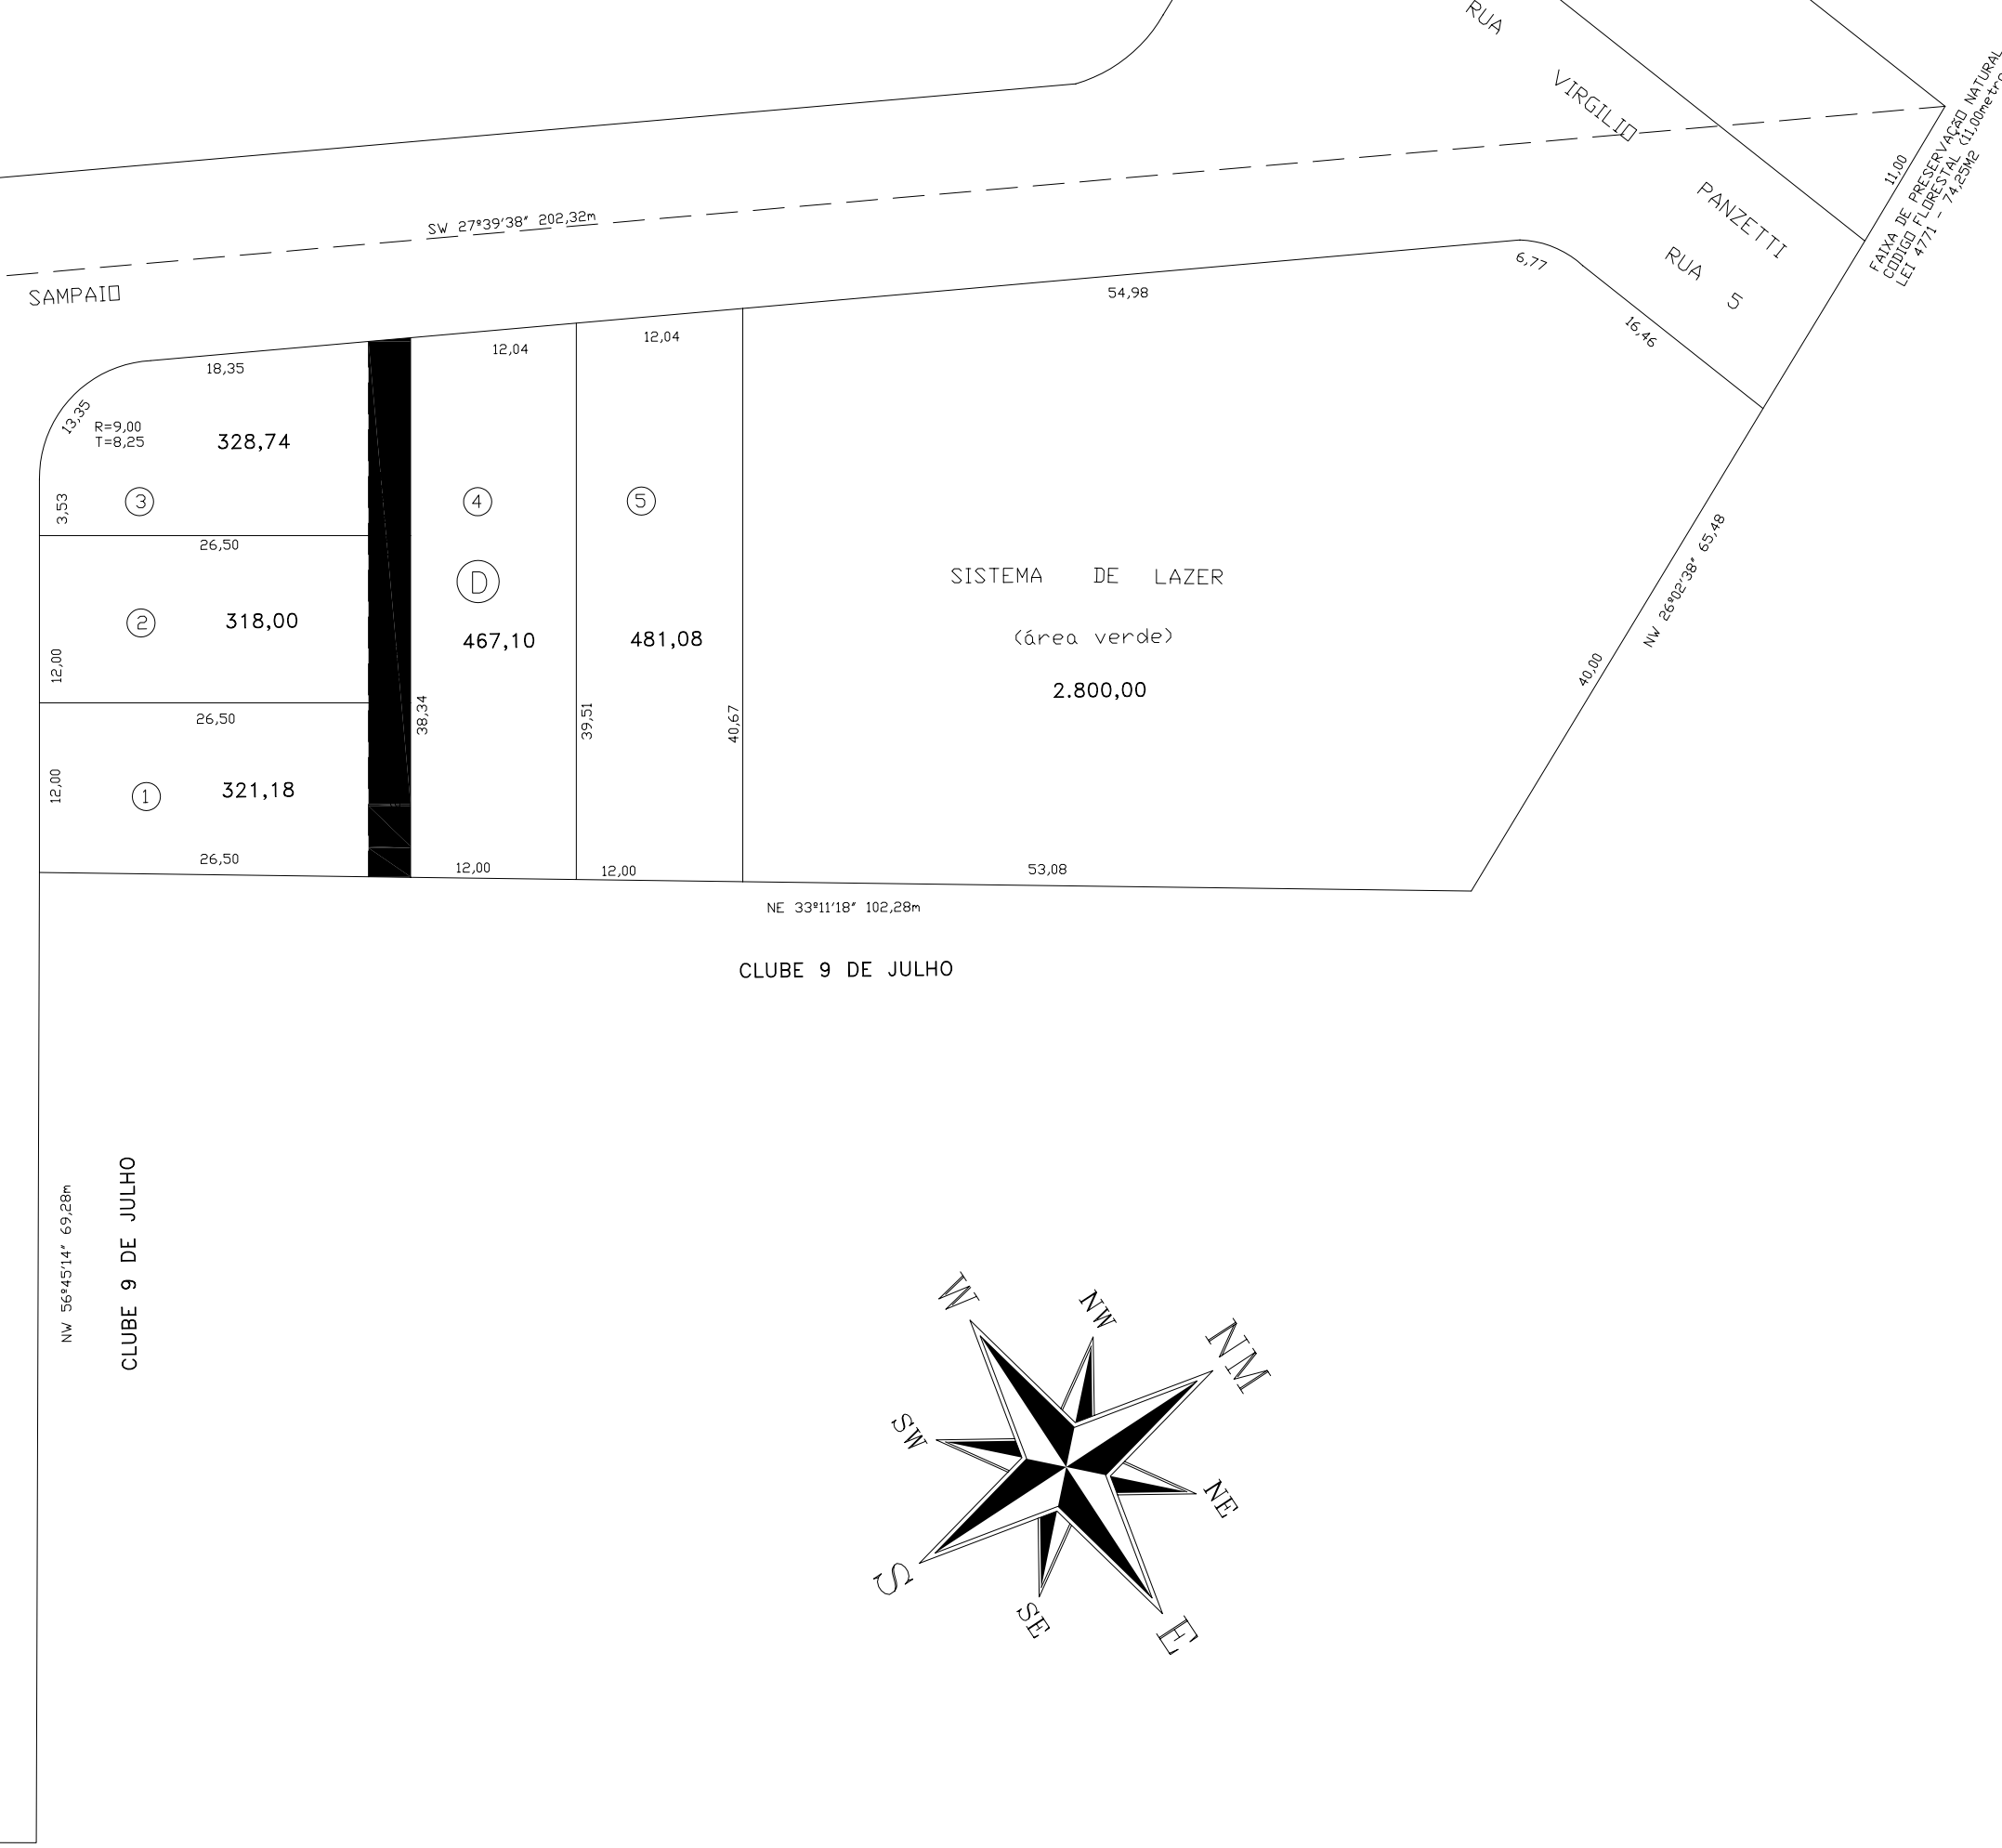

HOMERO PAULO LOURENÇO BARNABÉ

PLANTA DE LOTEAMENTO
ALTO DA COLINA

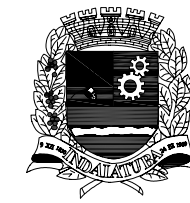

PREFEITURA MUNICIPAL DE
INDAIATUBA
SECRETARIA DE PLANEJAMENTO, ORÇAMENTO
E FINANÇAS
SENG

Escala 1/500